



Vsebinske risbe je last podjetja ELEA iC d.o.o. Vse avtorske pravice, ki niso s pogodbo prenesene na naročnika, so pridržane. Brez pisme odobritve reprodukcija ni dovoljena. The content of this drawing is a property of Elea iC d.o.o. All rights that are not transferred to the client by the contract are reserved. Any reproduction of the drawing without a written authorization is forbidden.

DISTANČNA OBJEMKA ZA CEV NL DN100
V ZC 323,9x5,6
M 1:20

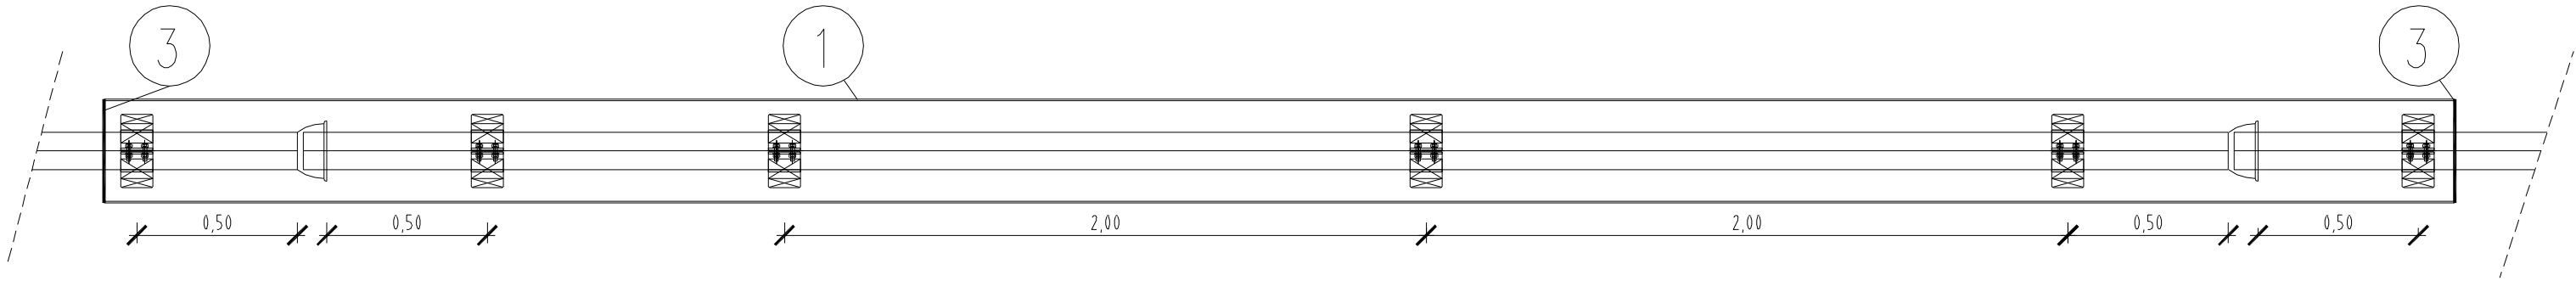

DISTANČNA OBJEMKA ZA CEV NL DN100
V ZC 323,9x5,6
M 1:5

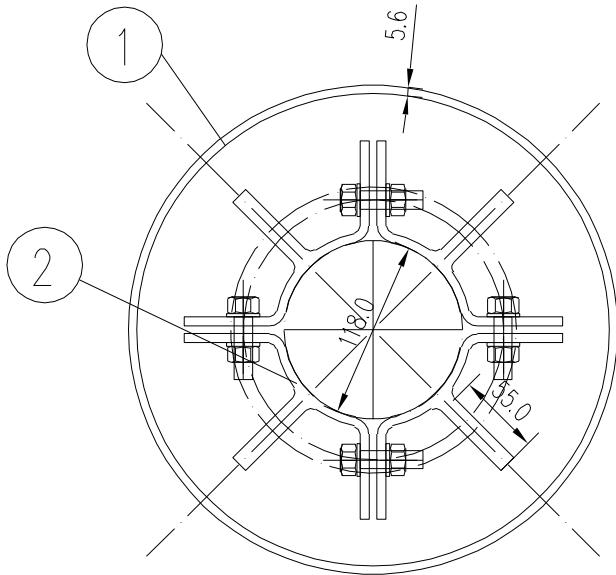

SPECIFIKACIJA MATERIALA

ART.	MAT.	DIMENZIJAJE (mm)	OPIS	DOL. (mm)	KOL.
1	St37.0	fi 323.9x5.6	Zaščitna spiralno varjena cev	6000	3
—	—	—	po DIN 2458/1626, EN 10217–1	—	—
—	—	—	Protikorozijska zaščita:	—	—
—	—	—	Notranje površine	—	—
—	—	—	— čiščenje do kovinskega sijaja	—	—
—	—	—	— plamensko metaliziranje z ZN	—	—
—	—	—	Zunanje površine:	—	—
—	—	—	— čiščenje do kovinskega sijaja	—	—
—	—	—	— premazovanje s prajmerjem Primol S	—	—
—	—	—	— ovijanje s trakovi 1 x Plastizol 635	—	—
—	—	—	— ovijanje s trakovi 1 x Plastizol 6010	—	—
2	—	fi 118x100	Objemka z dodanimi drsniki:	—	—
3	—	—	Manšeta	—	—



Elea iC d.o.o., Dunajska cesta 21, SI-1000 Ljubljana
T +386 (1) 474 10 00, F +386 (1) 474 10 01, info@elea.si, www.elea.si, IZS št. 0521

Objekt / Project

110 kV kabelska povezava med RTP PCL in RTP Toplarna (RTP TE-TOL)
in med RTP Center in RTP Toplarna (RTP TE-TOL) - odsek TE-TOL - PCL

Lokacija / Location Ljubljana - Tabor, Bežigrad, Zelena jama, Udmat, Moste			
Investitor / Investor SODO d.o.o., Minařikova ulica 5, 2000 Maribor ELEKTRO LJUBLJANA d.d., Slovenska cesta 58, 1516 Ljubljana			
Naročnik / Client SODO d.o.o., Minařikova ulica 5, 2000 Maribor			
Vodja projekta / Project Leader IBE d.d., Hajdrihova ulica 4, 1001 Ljubljana			
Odgovorni vodja projekta / Project Manager Tomaž Štrumbelj, univ.dipl.inž.el.	Id. št. / ID No. IZS E-1282	Št. projekta / Project No. DK07-A430/003	Vrsta projekta / Stage PZI
Projektant načrta / Designer Elea iC d.o.o., Dunajska cesta 21, SI-1000 Ljubljana			
Odgovorni projektant načrta / Responsible Designer Andrej Pogačnik, univ.dipl.inž.grad.	Id. št. / ID No. G - 0187	Načrt / Design 3/2 Načrt vodovoda	
Projektant / Designer Helena Stojanovski, dipl.inž.grad.	Id. št. / ID No.	Št. načrta / Design No. 331120090-V	
Izdelovalec risbe / Draftsperson Helena Stojanovski, dipl.inž.grad.		Vrsta risbe / Drawing Type vodovod	
		Merilo / Scale 1:20; 1:5	
Ime risbe / Drawing Title Detalj zaščitne cevi vodovoda		Stanje risbe / Drawing Status /	
		Št. risbe / Drawing No. G.351.5	
		Datum / Date september 2017	

Vsebinske risbe je last podjetja ELEA iC d.o.o. Vse avtorske pravice, ki niso s pogodbo prenesene na naročnika, so pridržane. Brez pisme odobritve reprodukcija ni dovoljena. The content of this drawing is a property of Elea iC d.o.o. All rights that are not transferred to the client by the contract are reserved. Any reproduction of the drawing without a written authorization is forbidden.

630 mm x 297 mm = 0,19 m²